

**MID-ATLANTIC HISTORIC BUILDINGS & LANDSCAPE SURVEY
DIGITAL PHOTO LOG**

Huber Farm Complex

CHAD # 2008.01.0007.01

East side of Route 13, South of Boyds Corner Rd

DE CRS # N-5181

McDonough Vicinity

New Castle County, Delaware

Photographer: CHAD Staff

Date: October 2008

Photo #

Outbuildings – See site plan labels

- 64 Building C: View of east elevation, looking west
- 65 Buildings D and E: Perspective of east and north elevations, looking southwest
- 66 Building G: Perspective of west and south elevations, looking northeast
- 71 Building H: Perspective of north and west elevations, looking southeast
- 72 Building I: Perspective of west and south elevations, looking northeast
- 74 Building J: Perspective of north and west elevations, looking southeast
- 75 Building K: Perspective of north and west elevations, looking southeast
- 76 Building L: Perspective of west and south elevations, looking northeast
- 77 Building M: View of south elevation looking north
- 78 Building N: Perspective of east and north elevations, looking southwest
- 79 Building O: Perspective of north and west elevations, looking southeast
- 80 Building P: Perspective of north and west elevations, looking southeast
- 81 Building Q: View of west elevation looking east
- 82 Building R: Perspective of south and east elevations, looking northwest
- 83 Building S: View of south elevation, looking north

































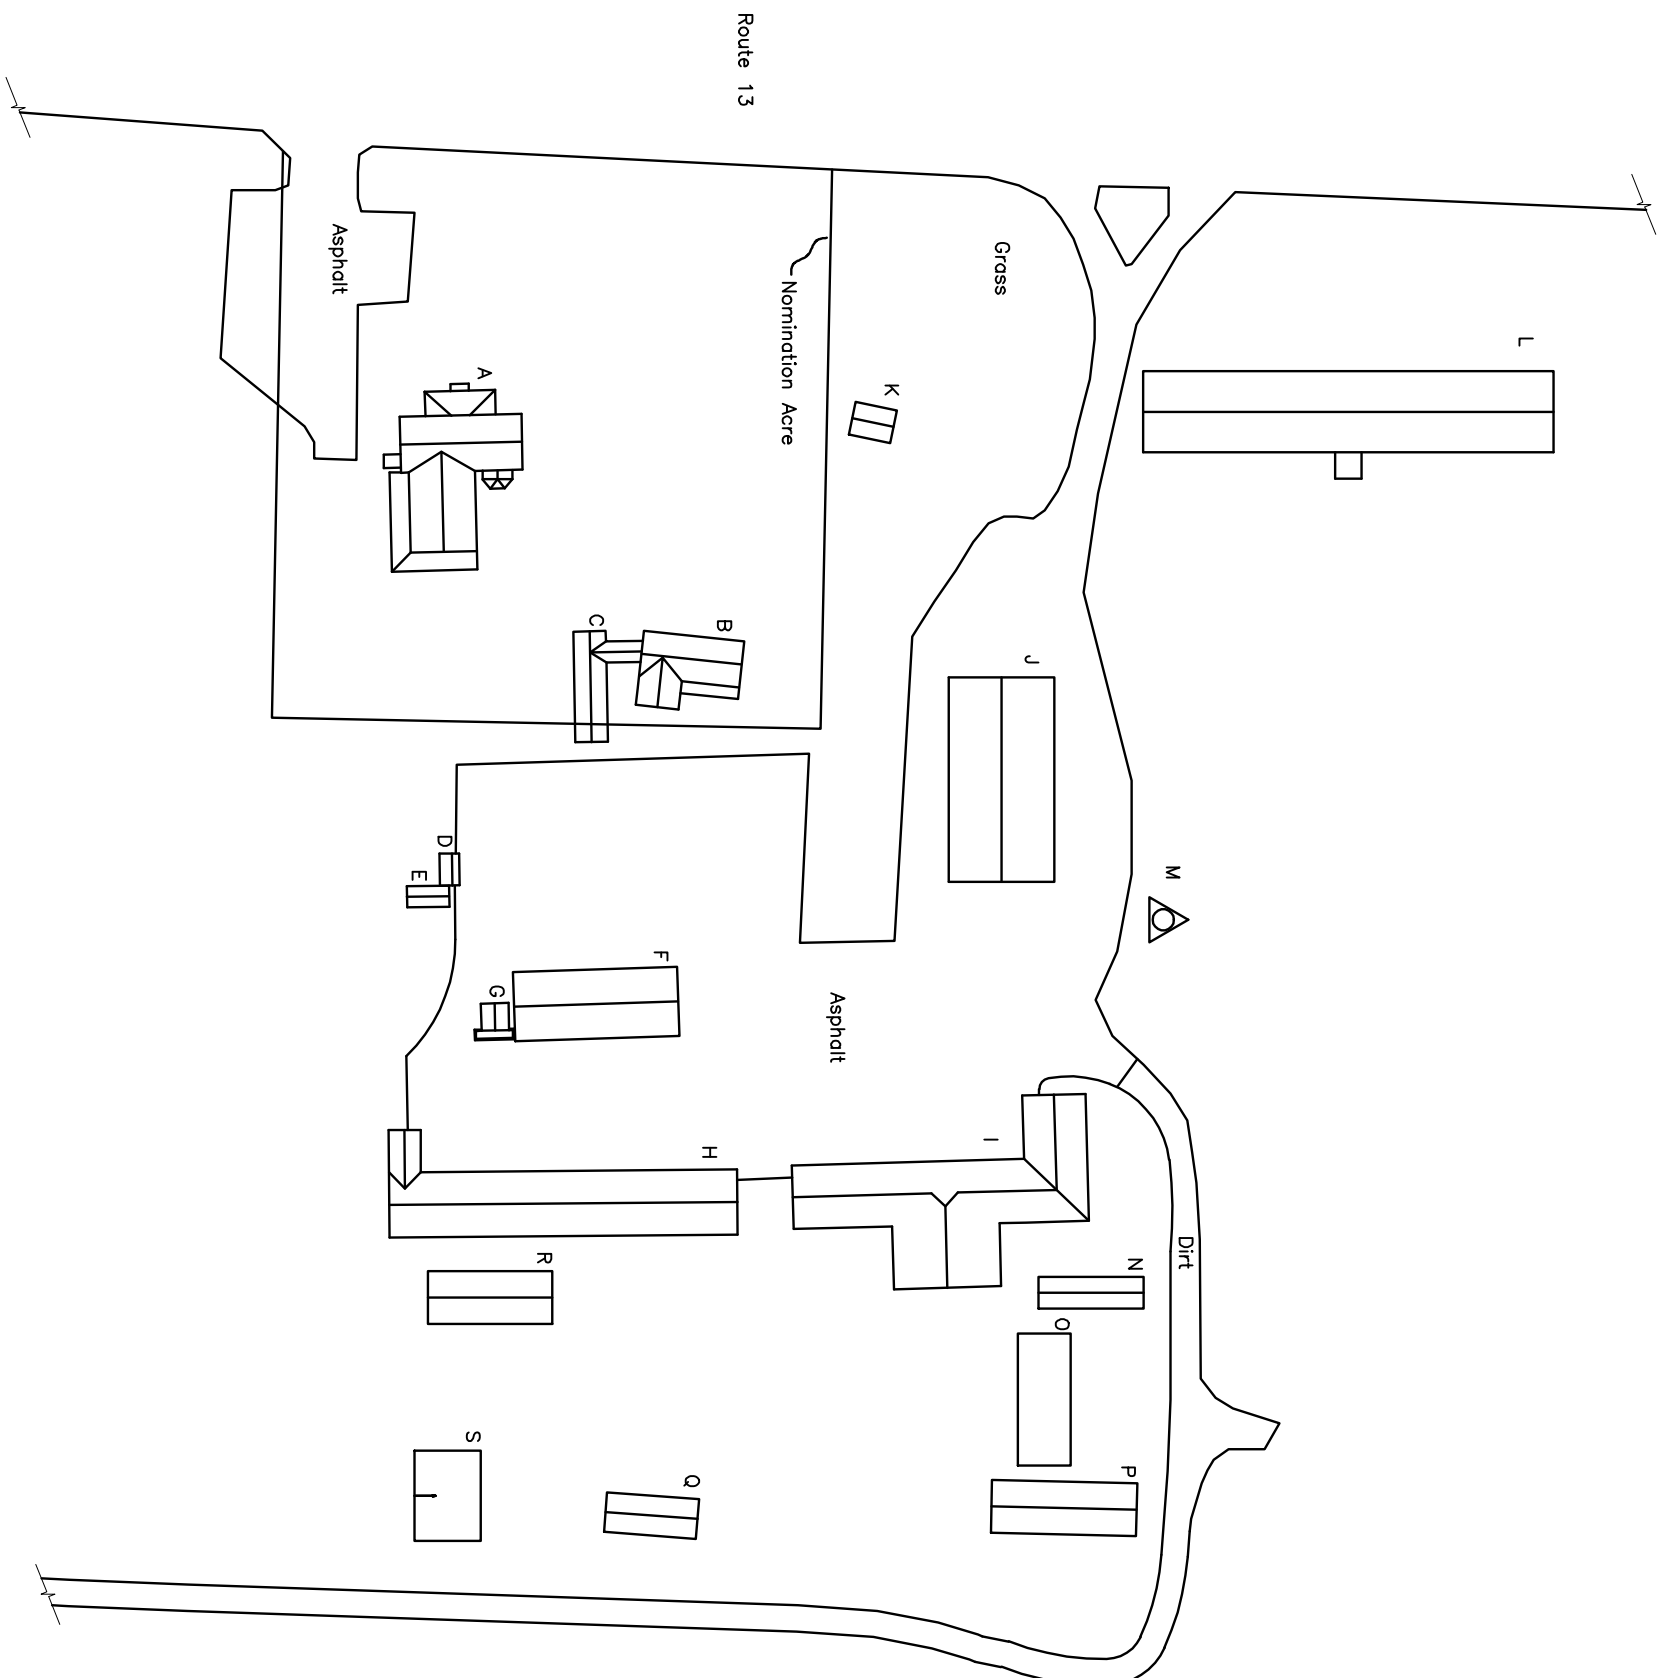

- A Main dwelling, 1840's.
 - 2 1/2 story, brick with frame service ell, corrugated metal roof.
- B Ranch style building, 20th century.
 - 1 story, concrete block, corrugated metal roof.
- C Greenhouse, 20th century.
 - 1 story, wood frame with plastic sheeting.
- D Shed, 20th century.
 - 1 story, concrete block, corrugated metal roof.
- E Shed, late 19th century.
 - 1 story, wood frame, vertical wood siding, corrugated metal roof.
- F Barn, late 19th century.
 - 2 story, wood frame, vertical wood siding, corrugated metal roof.
- G Milkhouse, 20th century.
 - 1 story, rusticated concrete block, horizontal wood siding, corrugated metal roof.
- H Shed, 20th century.
 - 1 story, concrete block, corrugated metal roof.
- I Shed, Garage, Office, Store, 20th century.
 - 1 story, concrete block, corrugated metal roof.
- J Shelter, 20th century.
 - Wood posts, corrugated metal roof.
- K Outbuilding with porch, 20th century.
 - 1 story, wood frame, wood siding, asphalt shingle roof.
- L Greenhouse, 20th century.
 - 1 story, metal frame, glass roof, glass siding, masonry foundation, masonry chimney.
- M Water tower, 20th century.
 - Triangular metal base, round metal tank.
- N Greenhouse, 20th century.
 - 1 story, wood frame.
- O Frame ruin, 20th century.
 - 1 story, wood frame.
- P Greenhouse, 20th century.
 - 1 story, wood frame.
- Q Greenhouse, 20th century.
 - 1 story, wood frame.
- R Greenhouse, 20th century.
 - 1 story, wood frame.
- S Shed, 20th century.
 - 1 story, metal siding, corrugated metal roof.

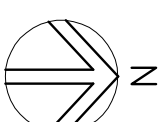

NOT TO SCALE

THE CENTER FOR HISTORIC ARCHITECTURE AND DESIGN

UNIVERSITY OF DELAWARE

ALISON HALL ACADEMY STREET NEWARK, DE 19716
Phone (302) 831-8097 ■ ■ ■ Fax (302) 831-4548

Project Name:

Huber Farm Complex

Location:

East Side of Route 13,
South of Boyds Corner
Road, McDonough Vicinity,
New Castle County, DE

Site Plan

Sheet #1 of 9

CHAD#: 2008.01.0007.01 DE CRS#: N-5181

DRAWN BY: Peebles

DATE: Oct. 30 2008